

Permit No. _____
Receipt No. _____
Fee: \$50.00

ROAD OPENING PERMIT

Canton Township
Stark County, Ohio

APPLICATION FOR A PERMIT TO EXCAVATE WITHIN TOWNSHIP ROADS OR ROAD RIGHT OF WAYS

Canton Township Board of Trustees
4711 Central Ave. S.E.
Canton, OH 44707
330-484-2501 Road Department
330-484-2502 Administration

BOARD OF TRUSTEES:

Application is hereby made by:

Date: _____

Name: _____

Address: _____

street

city

state

zip code

Telephone _____

PERMIT TO EXCAVATE

_____ \$50.00 (Circle One) Road Cut Road right-of-way

LOCATION:

Address: _____

street

city

state

zip code

The purpose of this excavation is: _____

Work will commence on or about _____ and will be completed on or about _____.

If this application is approved and a permit issued, the applicant agrees to comply with all the terms, conditions, and restrictions printed or written on the back of this sheet and attached hereto as "addendum", amended or supplemented above in accordance with the detailed plans submitted and attached to this application.

Signature: _____
Builder/Contractor

Signature: _____
Owner/Resident

PERMIT

The above application is hereby:

_____ **Approved and permission is granted to do the work covered in the application, which work shall be one in strict conformity therewith.**

_____ **Disapproved and excavation is prohibited for the above work under penalty of law.**

Authorized Permit Issuing Official

Date

ADDENDUM TO PERMIT
General Provisions

1. The contractor shall be responsible for obtaining all required permits for construction. He shall be responsible for any damage to the street or roadway associated structures and shall make repairs as necessary to the satisfaction of the Canton Township Road Superintendent. The contractor shall also be responsible for the installation and maintenance of adequate signs and warning devices to inform and protect the public. The contractor shall be responsible for the maintenance of traffic throughout the construction period.
2. The length of open trenches shall be kept to a minimum and shall be protected by signs, barricades and lights as necessary and in conformance with the requirements of the Ohio Manual of Uniform Traffic Control Devices (MUTCD).
3. The function of existing traffic control devices shall be retained at all times. Existing signs that must be relocated laterally shall be placed in accordance with the Ohio MUTCD and such signs shall not be moved without the approval of the engineer. The contractor shall restore relocated signs to the position and condition, which existed prior to construction and pavement markings.
4. **No "off the road" equipment with steel tires, treads, cleats or stabilizing pads will be permitted on pavement without proper planking.**
5. The traveled portion of the road shall be kept free of debris and cleaned of mud at all times. The permit holder agrees to remove any mud or debris from Township roads, which have resulted from work done under the permit. In the event that the permit holder does not comply with the above, the Township will attempt to notify the permit holder, but when necessary to protect the public safety, the obstruction will be removed and the cost of such removal will be charged against the bond. Repeated problems may also result in the revocation of the permit.
6. Neither dumpsters nor any other type of obstructions can be placed in the right of way.
7. The proper flow of storm water drainage must be maintained in the road right of way.

New Construction

Regarding new construction on undedicated roads, no road will be accepted unless all specifications are met for all construction in the right of way. If you have any questions, please do not hesitate to call the Canton Township Road Department 330-484-2501 between the hours 7:00 a.m. - 3:30 p.m.

Restoration


Restoration of all area outside of the paved area shall be in accordance with the State of Ohio Department of Transportation Construction & Material Specifications manual, Item #659.

Received by

Witnessed by

Date

Date

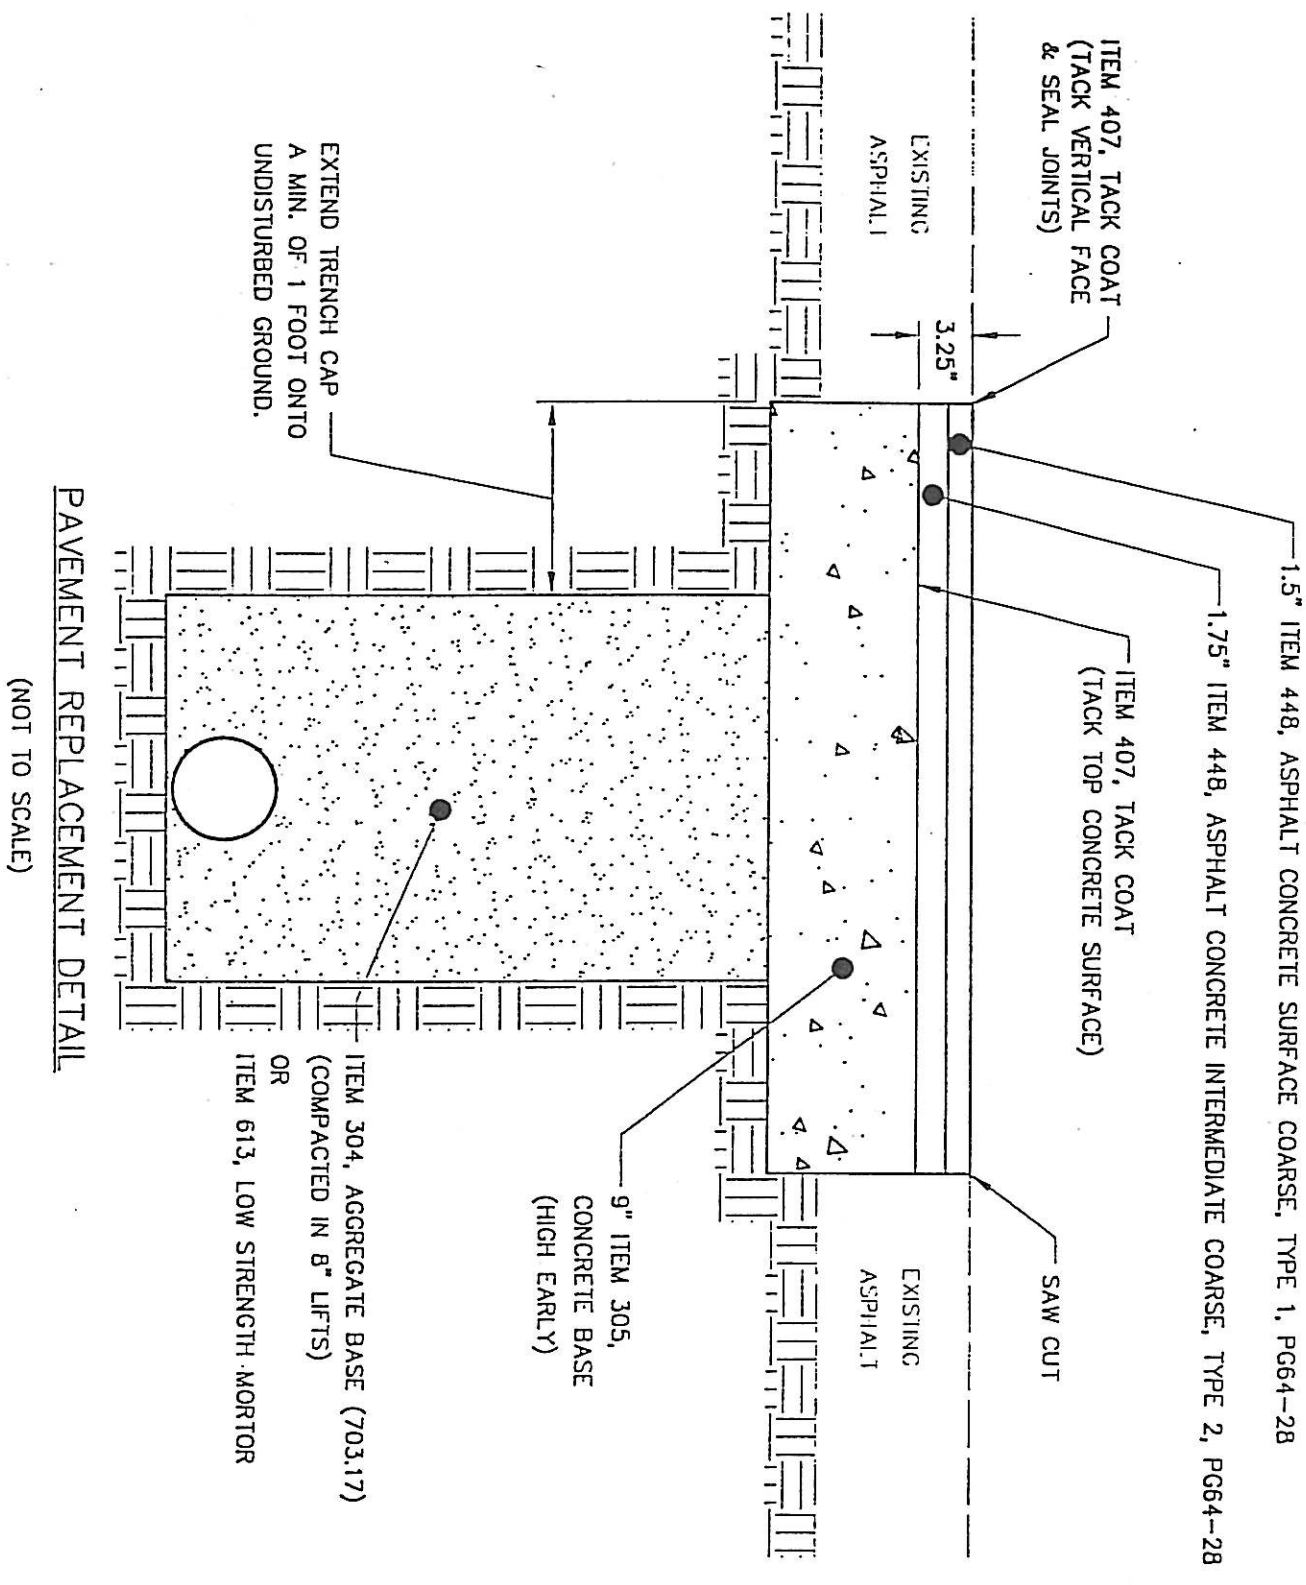

PAVEMENT REPLACEMENT DETAIL

(NOT TO SCALE)



STARK COUNTY, OHIO

HIGHWAY USE PERMITS
PAVEMENT REPLACEMENT DETAIL